


Notes:

1. If this drawing has been received electronically it is the recipients responsibility to print the document to the correct scale.
2. All dimensions are in millimeters unless stated otherwise. It is recommended that information is not scaled off this drawing.
3. This drawing should be read in conjunction with all other relevant drawings and specifications.
4. All boundaries, dimensions and levels are to be checked on site before construction and any discrepancies are to be reported to the Architect.
5. For the purpose of coordination, all relevant parties must check this information prior to implementation and report any discrepancies to the Architect.

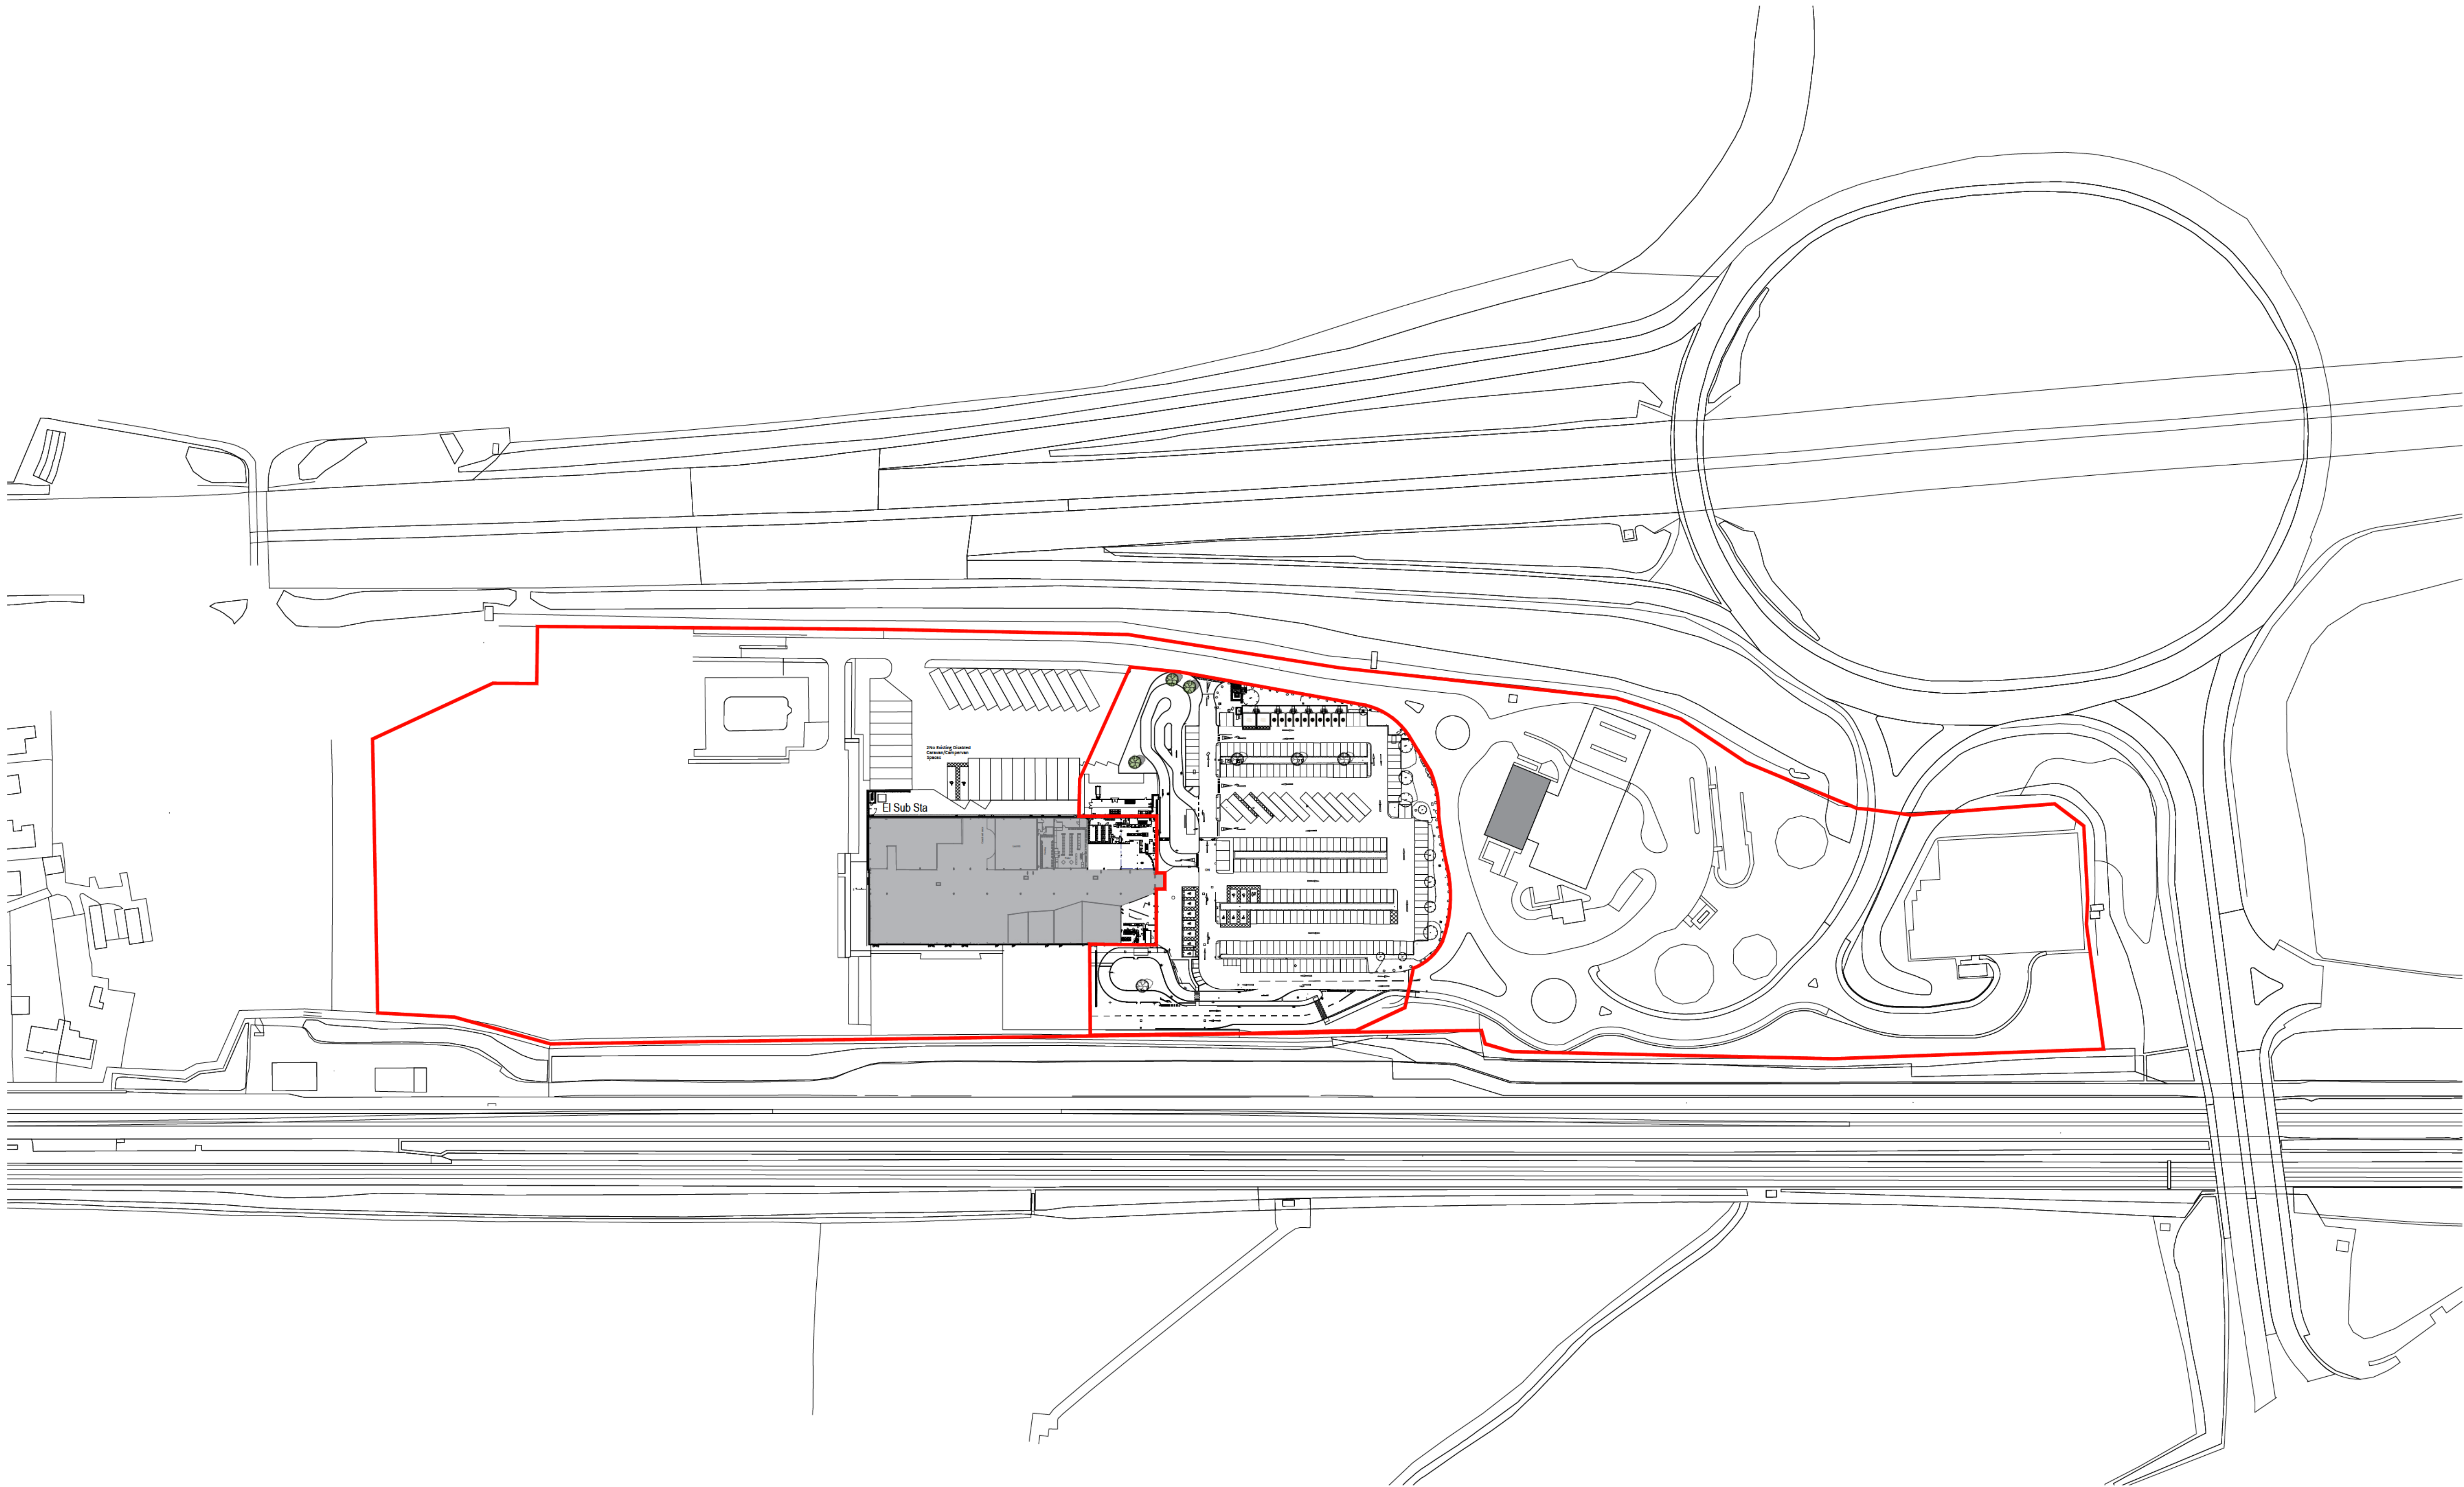

C	20.02.26	Boundary line updated
B	02.02.26	Boundary line updated
A	18.08.25	Boundary line now red
Rev. No	Date	Revision

Client

STOP 24

Project

Land at Hythe

Drawing

Proposed BNG Site Plan

ARCHITECTURE
DESIGN
DEVELOPMENT



Studio 3
The Drive
Kettering
NN15 7EX

Scale: 1:1250@A1 Date: 14.08.25 Drawn by: Checked by:

Job No: Drg No: Rev No:

RC 705 120 C

25m SCALE 1:1250