


Key



Habitat Bank Site 04 boundary
(approximately 29 hectares)

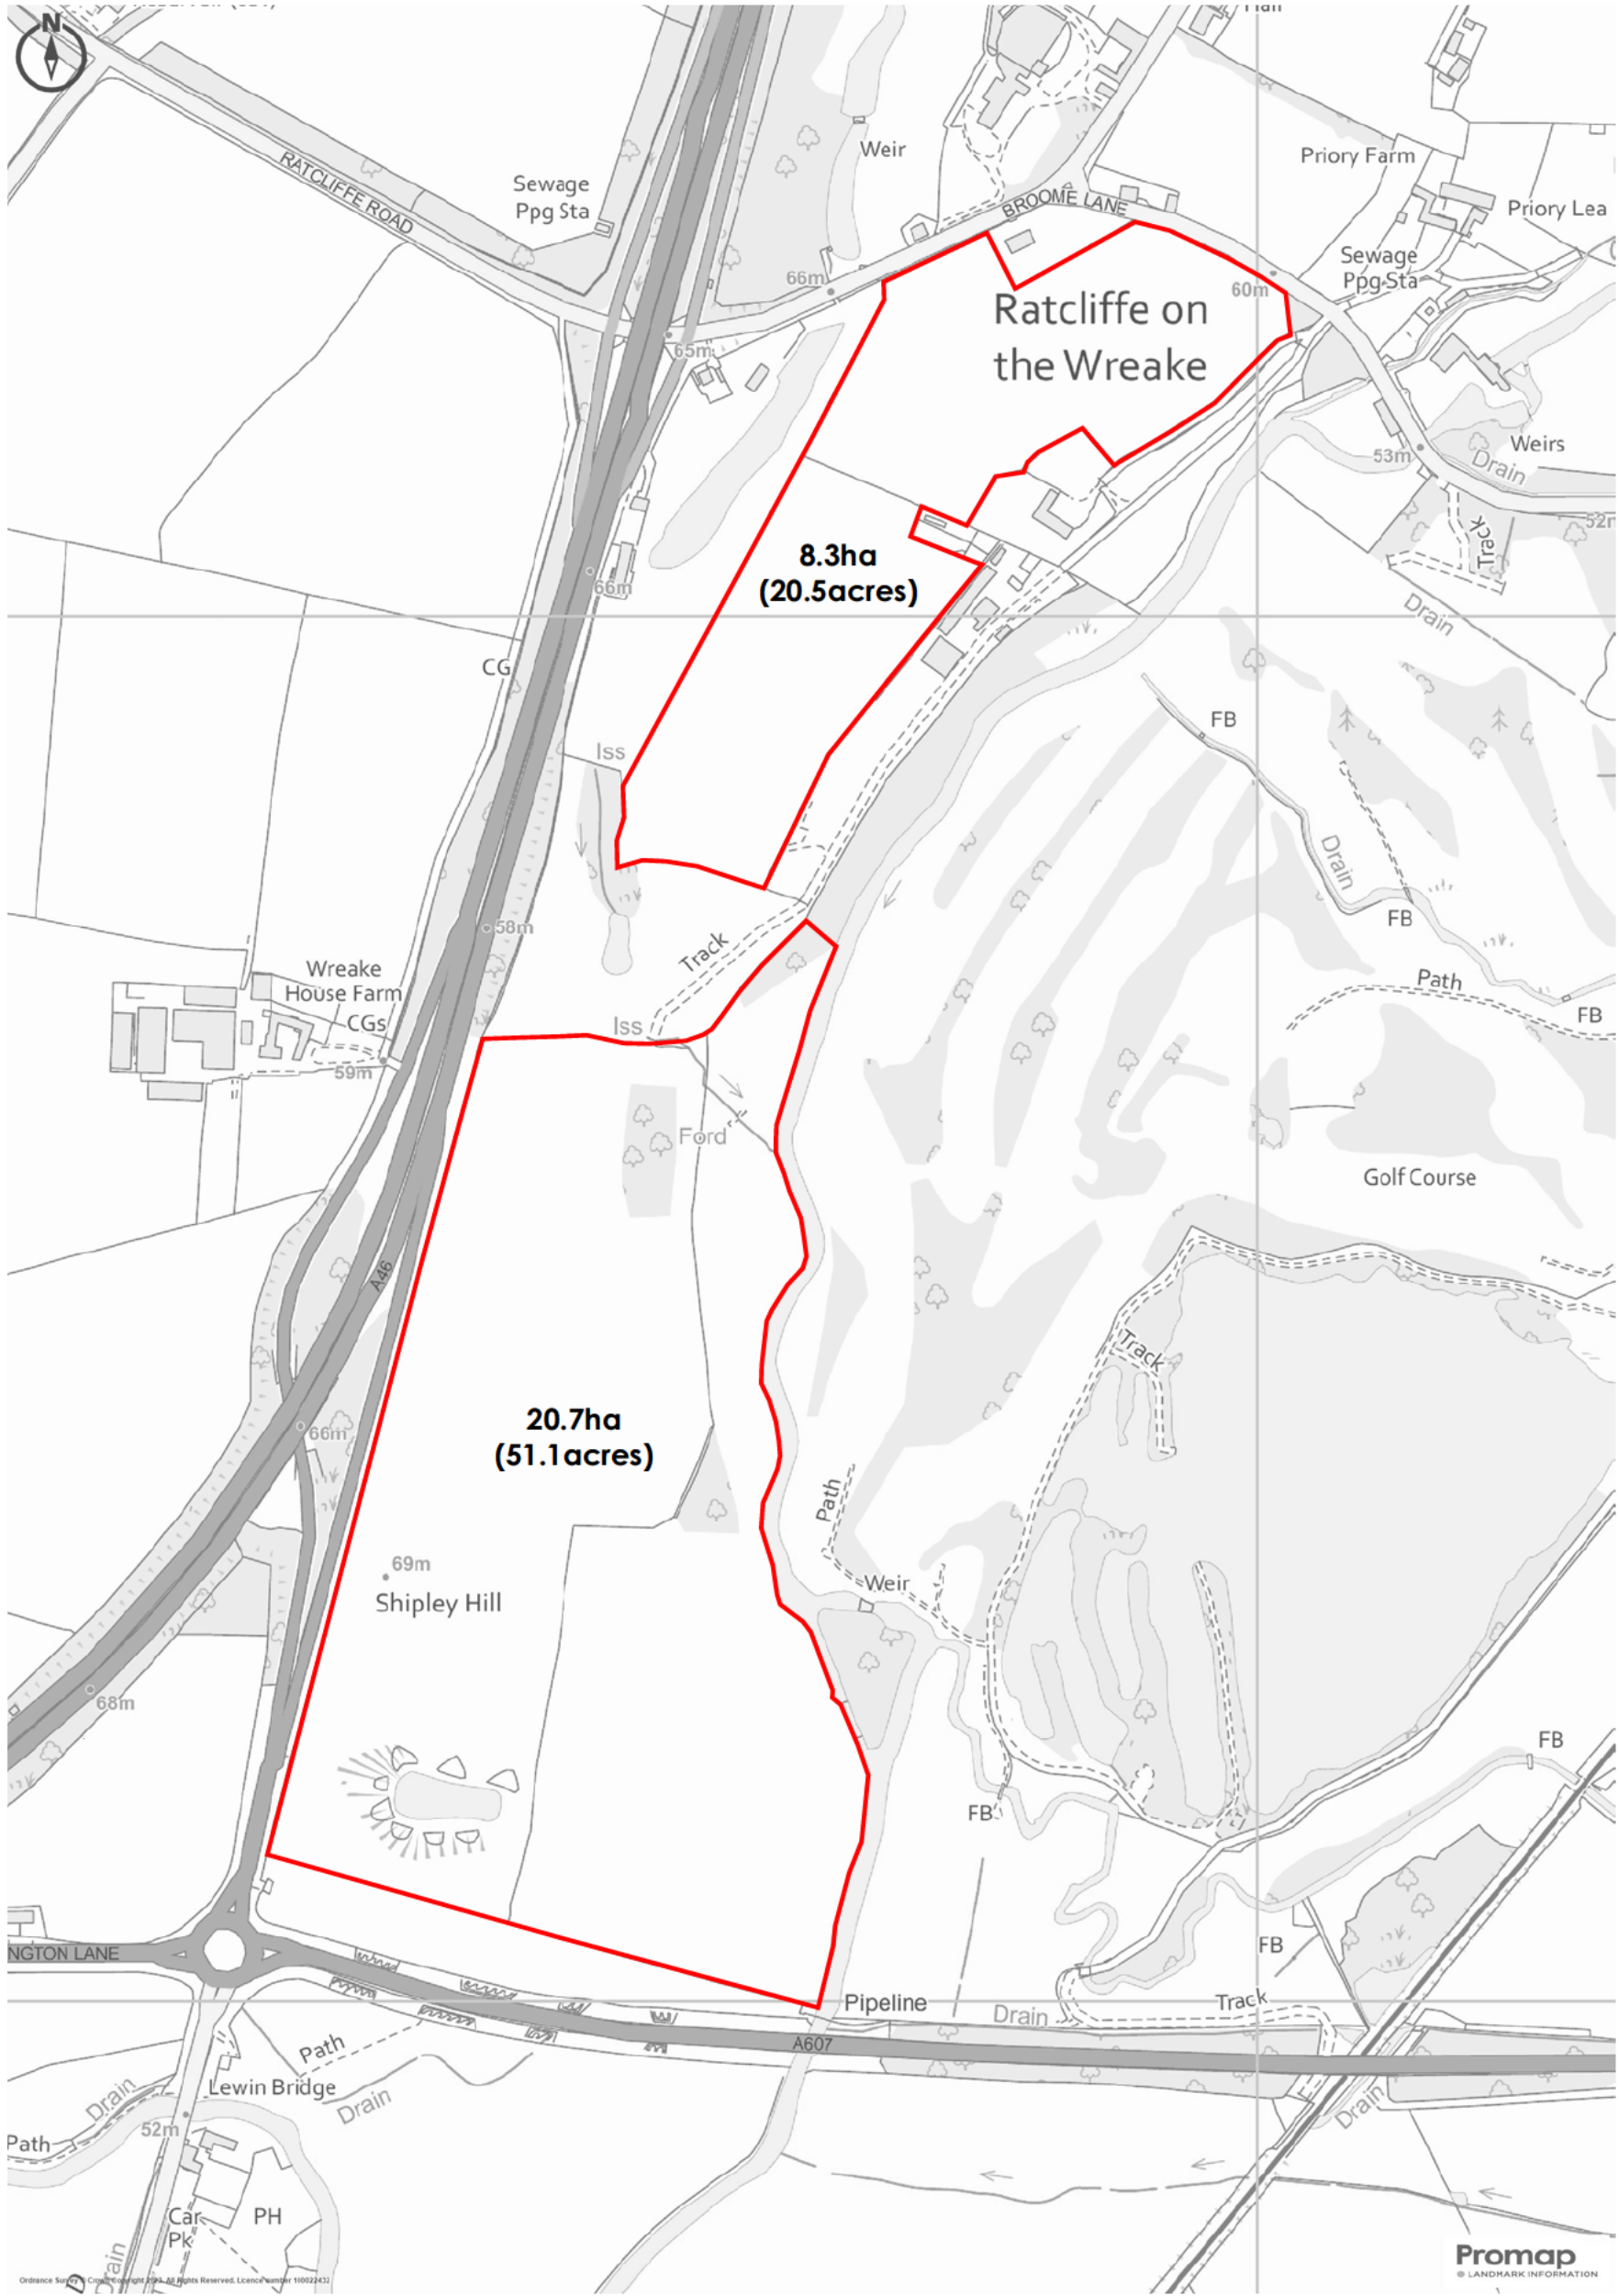

North



This drawing has been produced by THE HABITAT BANK LTD © all rights reserved. Ordnance Survey Licence No. 100053702 registered with ProMAP
Office: 207 Leicester Road, Ilstock, Leicestershire LE67 6HP

Project
Broome Lane,
Ratcliffe on the Wreake

Project
Site Location Plan

Client
[Redacted]

Scale
1:5000 @ A2

Date
02/11/2023

DWG No
HB0004/01