



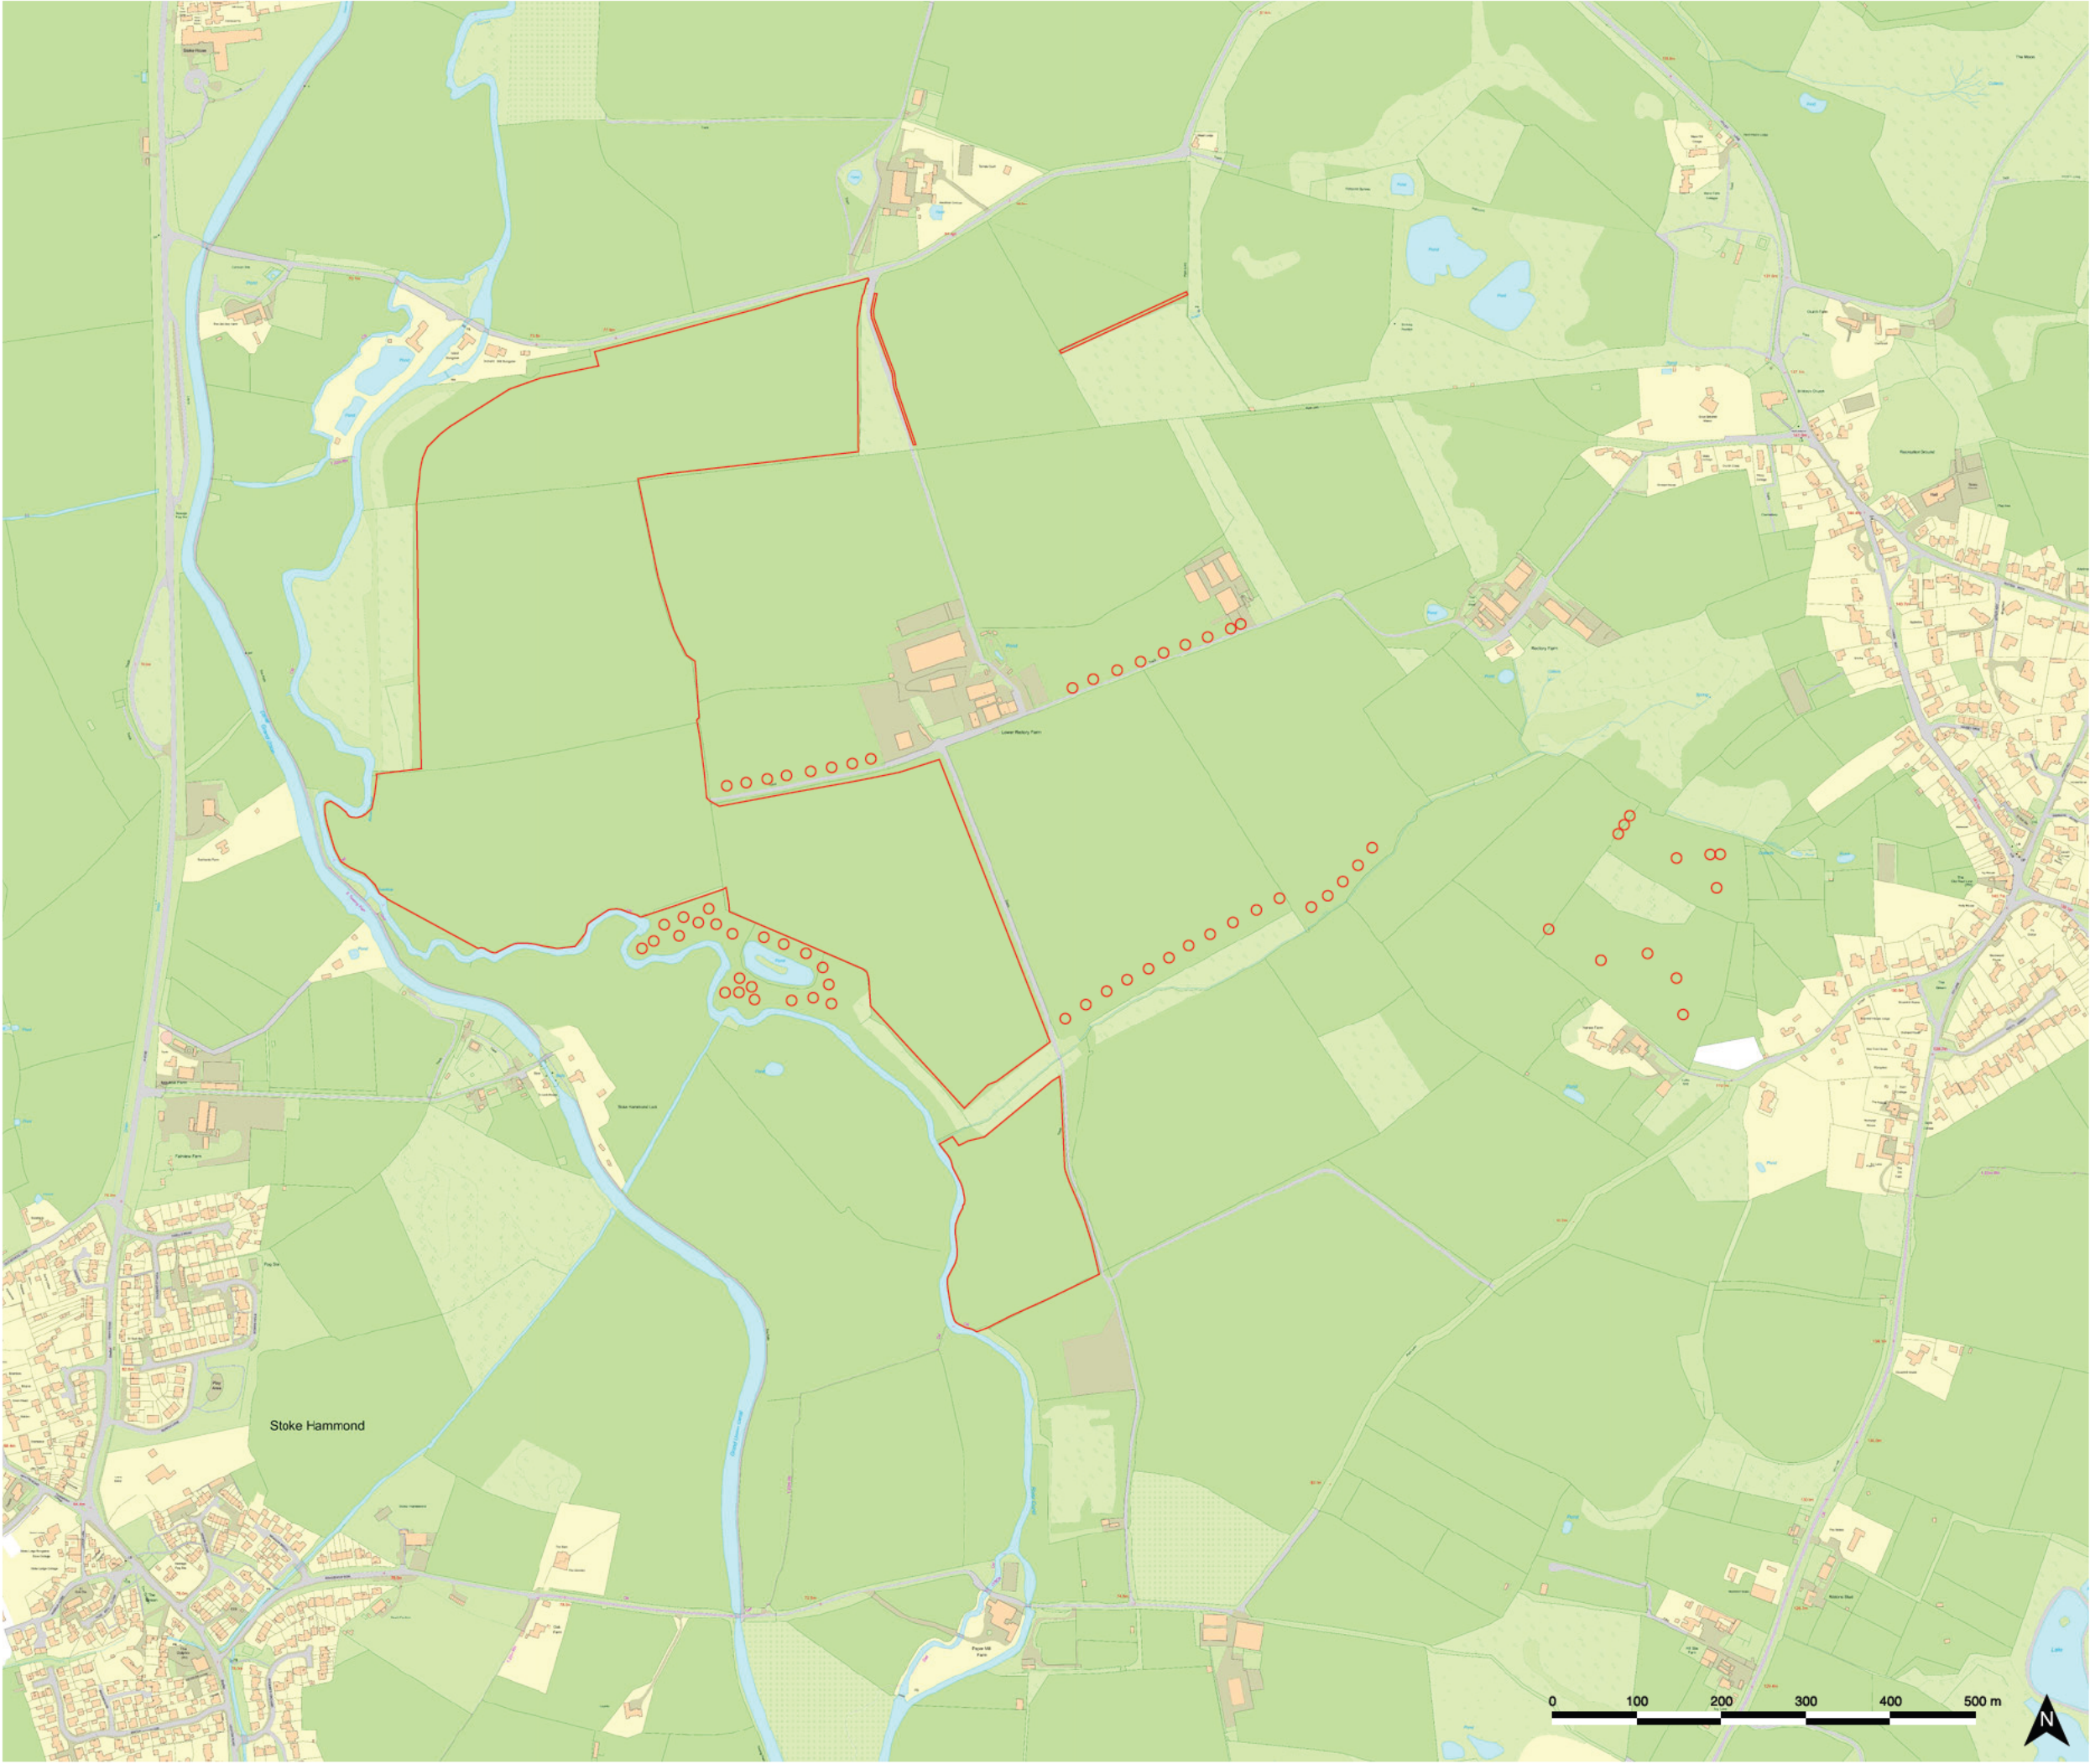

LEGEND
[Red outline] Site location

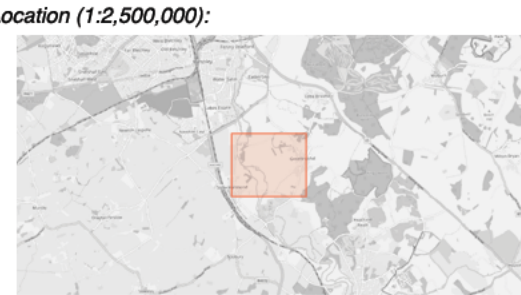

Project:
Rectory Farm

Local Planning Authority (LPA):
Buckinghamshire

National Character Area (NCA):
Bedfordshire and Cambridgeshire Claylands (88) & Bedfordshire Greensand Ridge (90)

Drawing Title:
Site Location

Drawing No.: CVT_2745_DR018	Scale (@A3): 1:7,500
Central Eastings, Northings: 489254, 230216	Date Drawn: 05/03/2026
Drawn by: [Redacted]	Approved by: [Redacted]

This drawing is the property of Civity Ltd and must not be reproduced without the written permission of Civity Ltd.

This drawing contains data reproduced from © OpenStreetMap Contributors and Ordnance Survey data © Crown Copyright and database right 2026 Map data ©2026.