


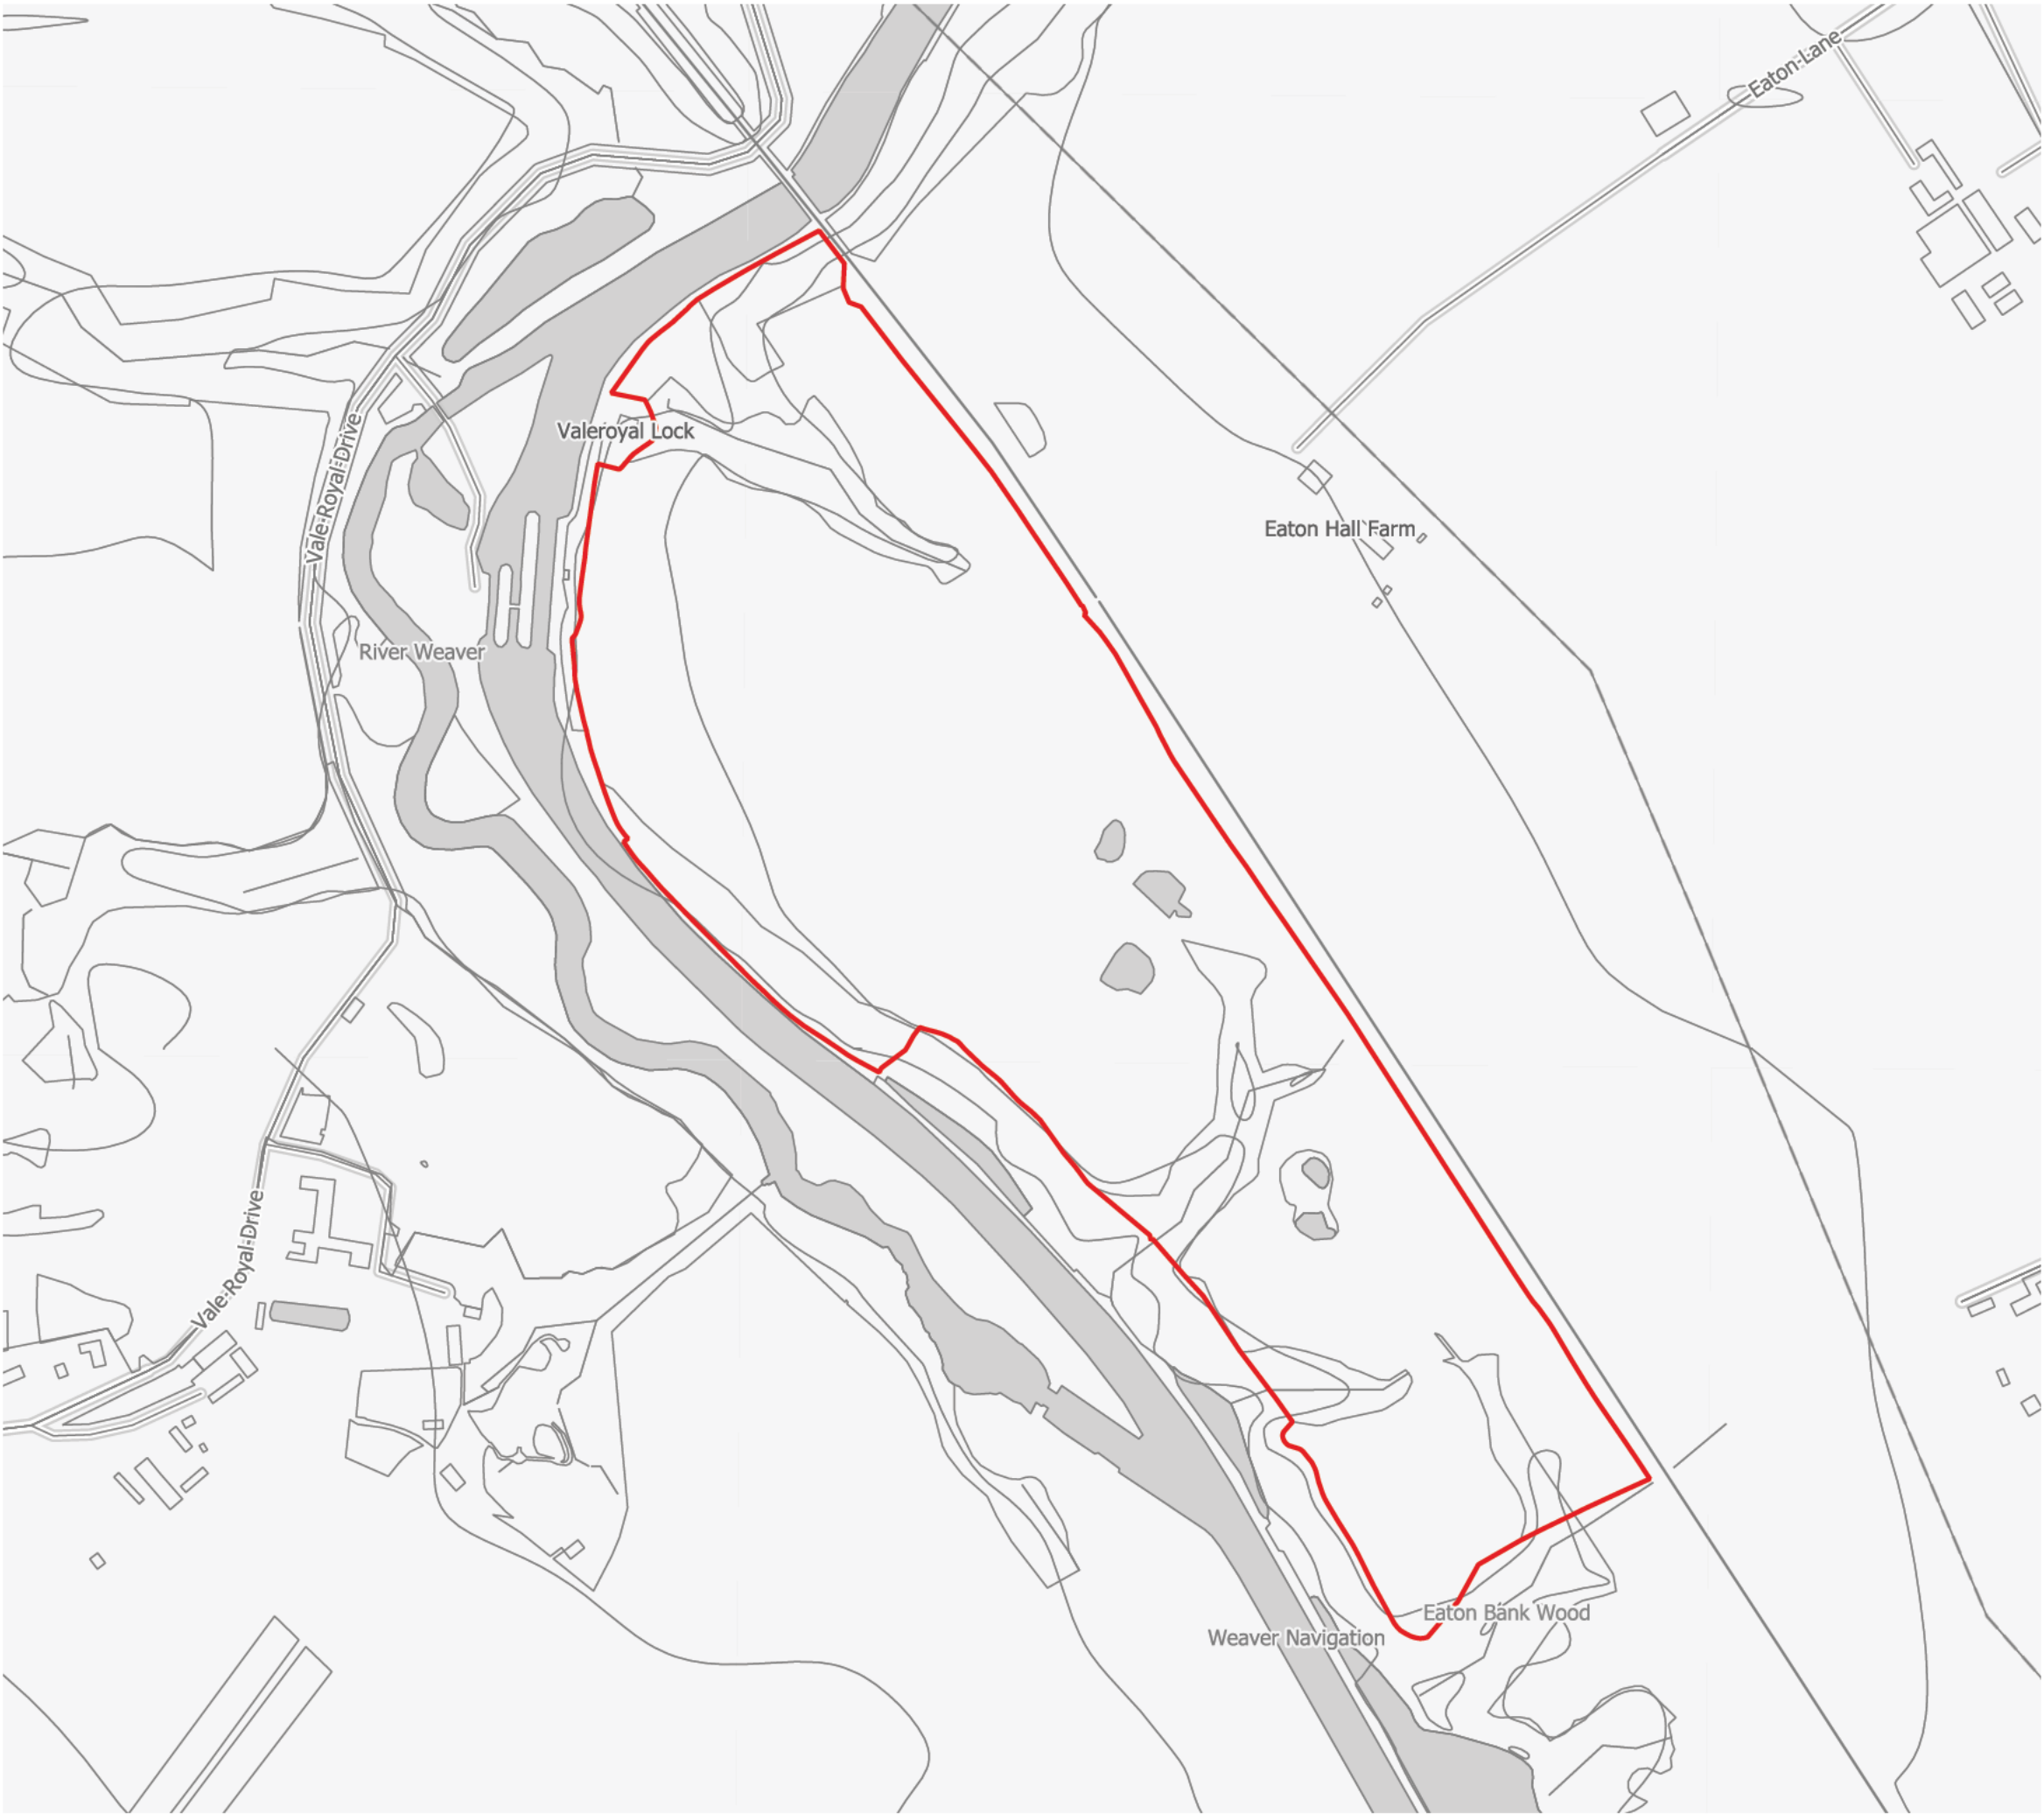

This drawing is the property of FPCR Environment and Design Ltd and is issued on the condition it is not reproduced, retained or disclosed to any unauthorised person, either wholly or in part without written consent of FPCR Environment and Design Ltd

Ordnance Survey material - Crown Copyright. All rights reserved. Licence Number: 100019980 (Centremapslive.com)



 Site Boundary

date	17/06/25	drwn/chkd	
client	Bioscape Developments Limited		
project	Land at Davenham Habitat Bank, Cheshire		
title	Site Location Plan	scale	1:5,000 @ A3
number	FIGURE 1	rev	-