



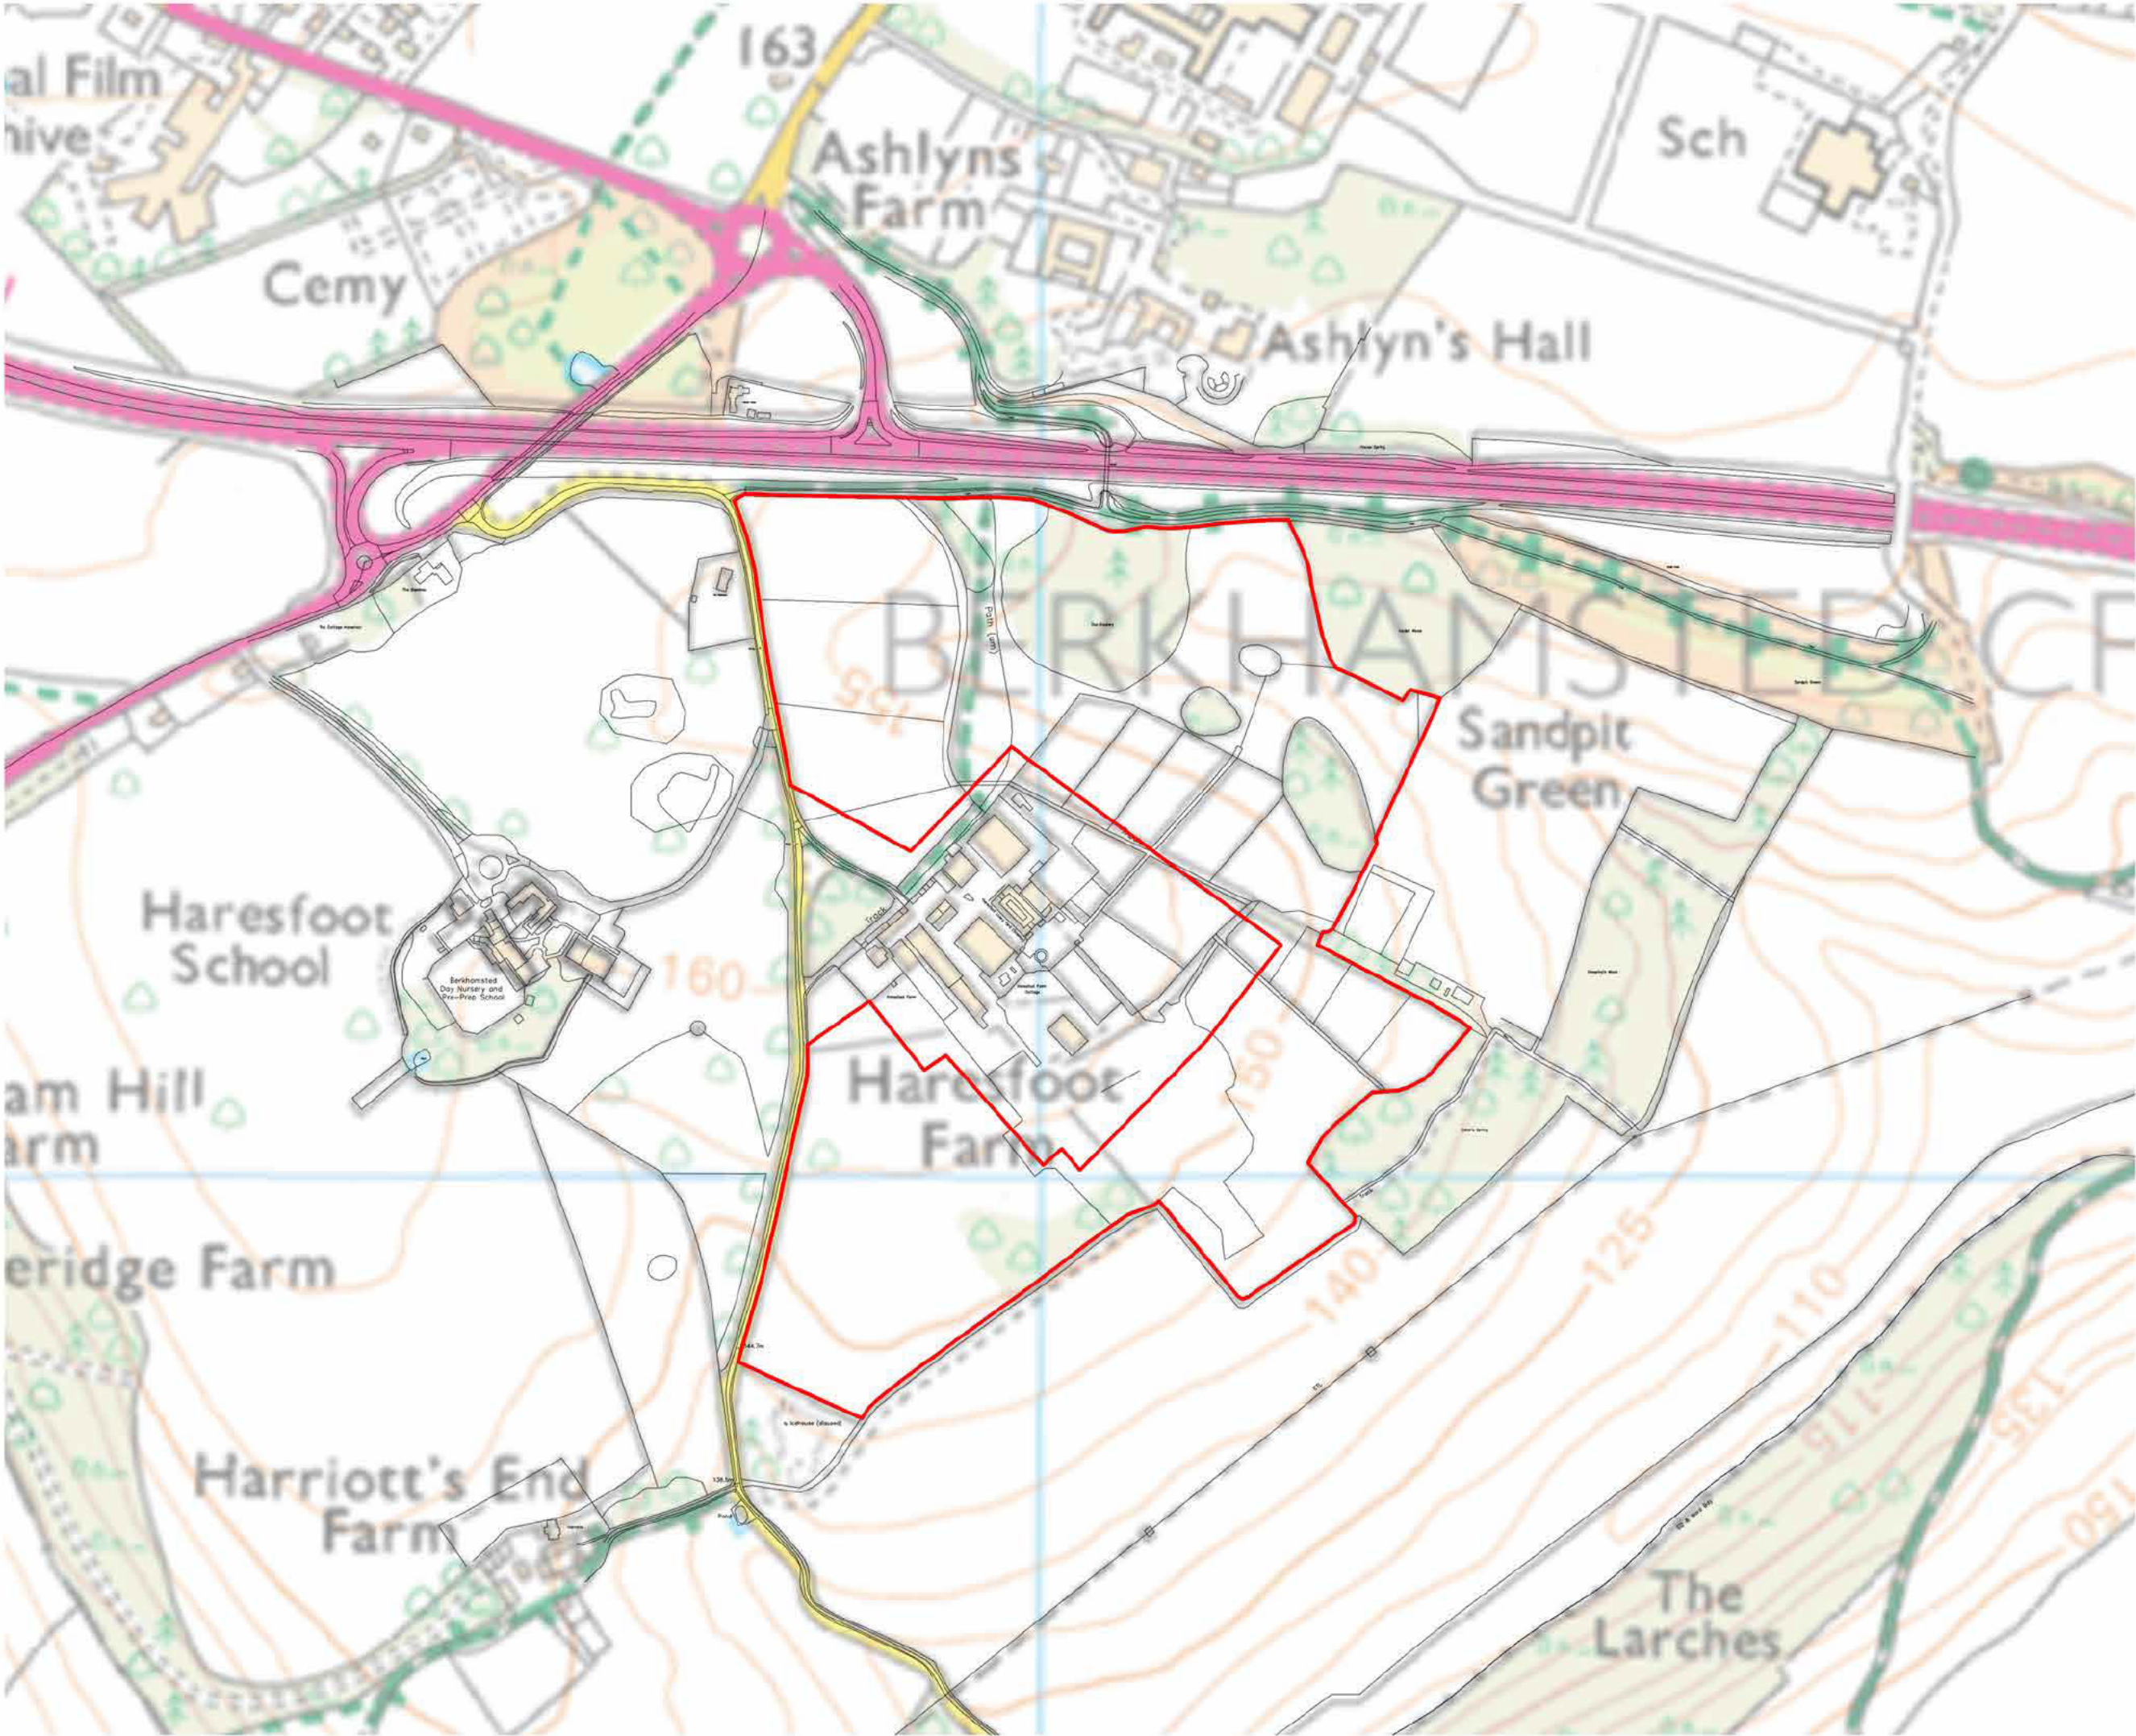

NOTES
Based upon the Ordnance Survey map with permission of The Controller of Her Majesty's Stationary Office. © Crown Copyright.
Aspect Landscape Planning, 1st West Court Hardacre Business Park, Nova Way, Banbury OX16 2NF.
Licence 100043441. Aerial map data © 2012 Google.
Copyright reserved

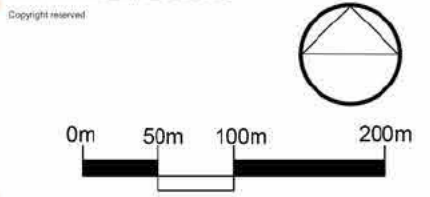

- Key:
- Application Site Boundary
 - Footpath
 - Bridleway
 - Main Road
 - Contours

REV	DATE	NOTE	DRAWN	CHK'D

aspect landscape planning

TITLE
Harefoot Farm SANG, Bovington SANG
Site Location Plan

CLIENT
Taylor Wimpey North Thames

SCALE 1:5,000@ A3	DATE SEP 2023	DRAWN [Redacted]	CHK'D [Redacted]
DRAWING NUMBER 8319 / ASP1 / SLP		REVISION	