


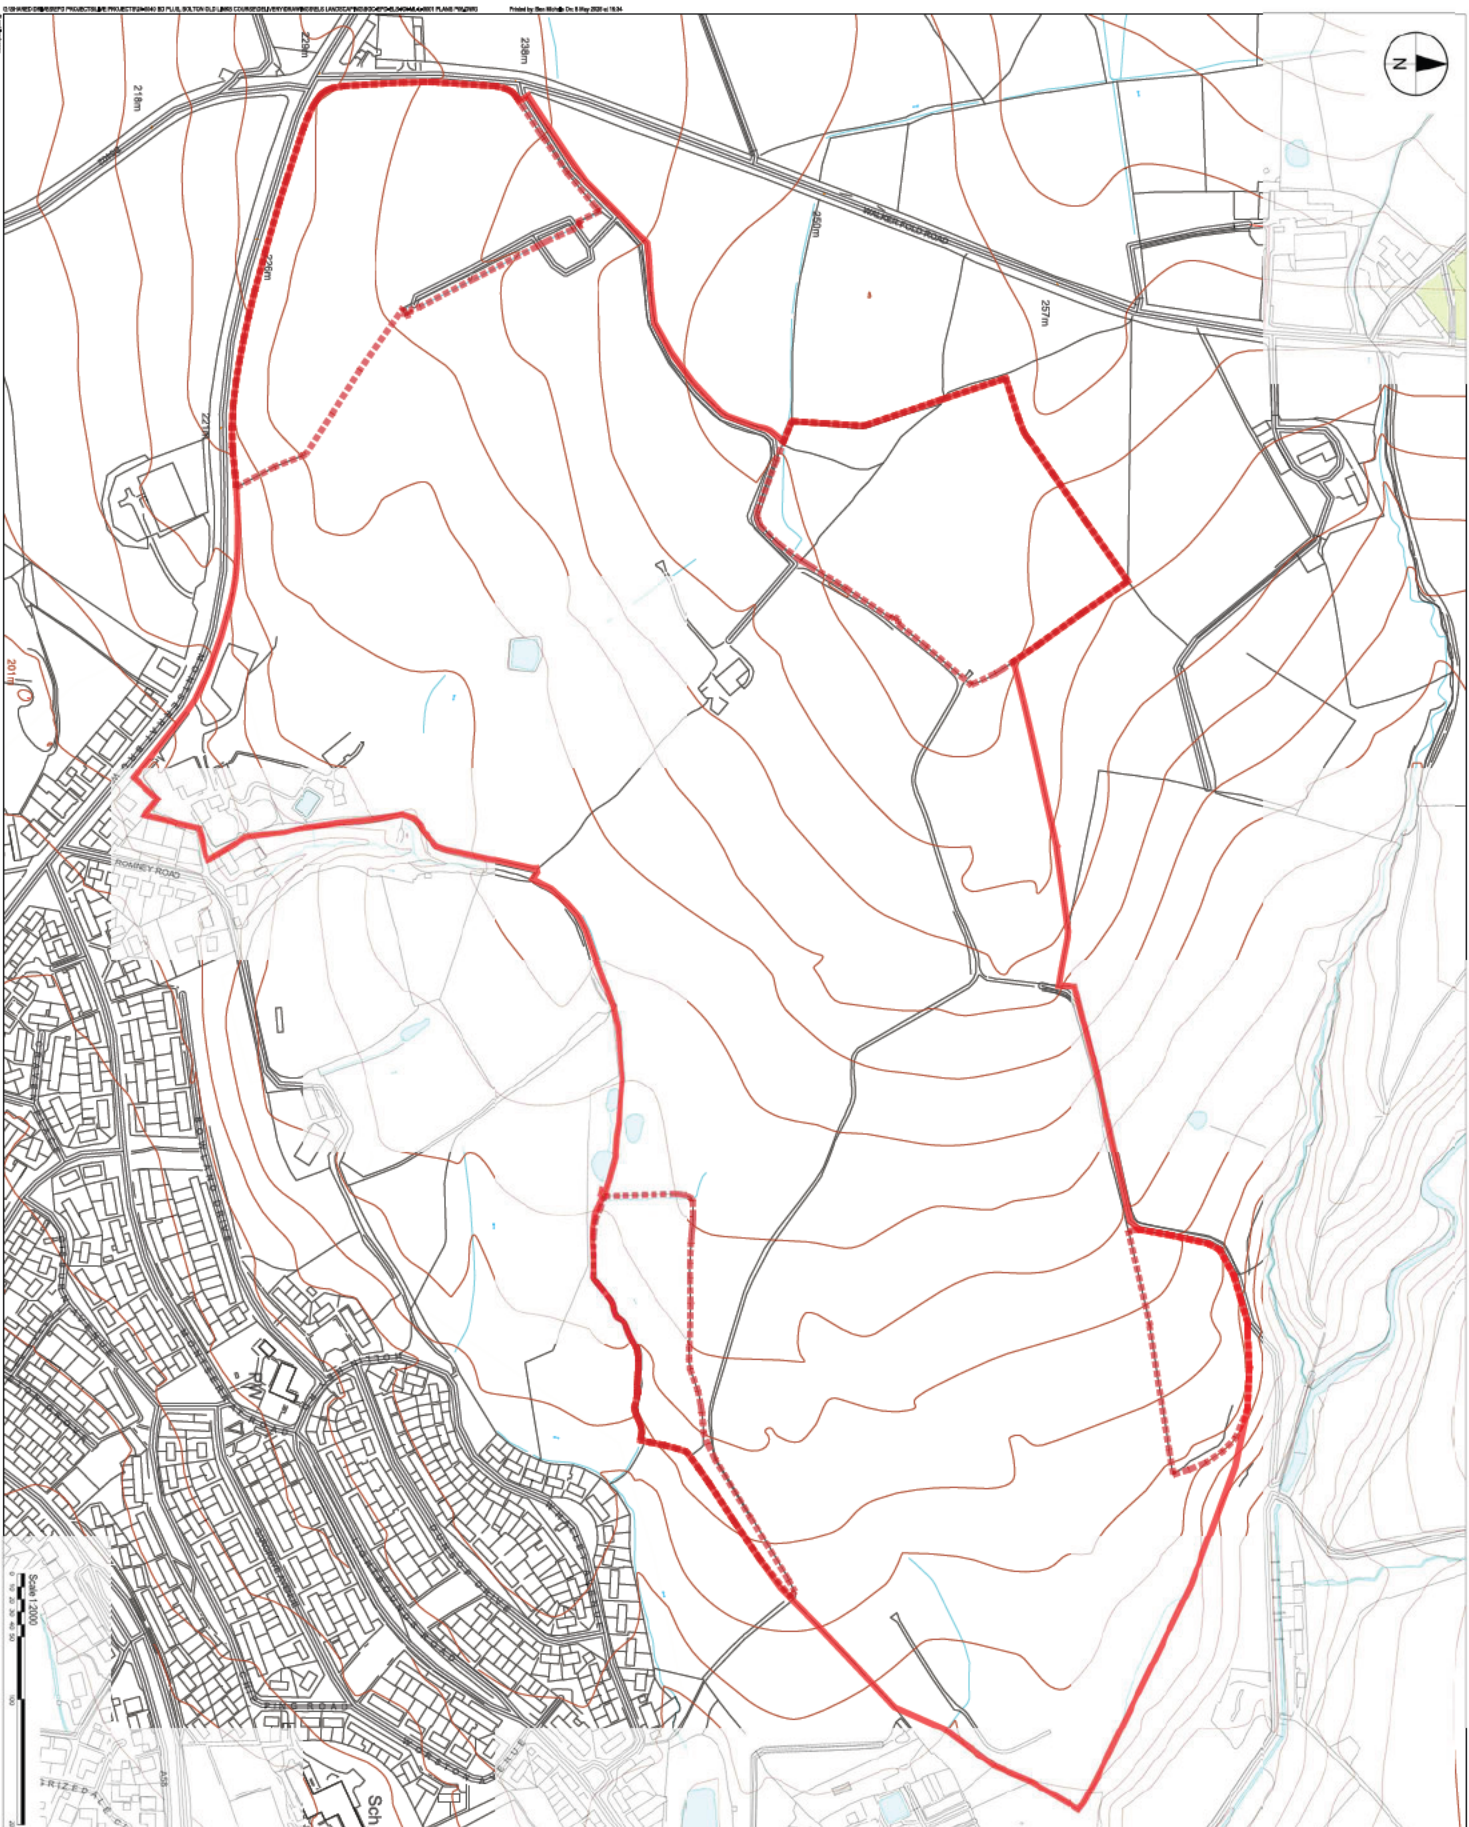

Property Boundary
Area of Enhancement

S2 - Issued for Information
Commercial in Confidence
BD Plus

BD Plus
BD Plus Botton Old Links Golf Club
Property Boundary and Areas of Enhancement

Scale (A1)
1:2000
Project No.
240040
Drawing Number
BCC-and-E-SX-ADP-1.0002
Date
2025-01-07
Author
PJ3

epd
Environmental Planning Design
The Station, Quarry Park, UK
Tel: 01203 601 001 www.epdgroup.co.uk